




Designed	EBD/ELF	11-2022
Drawn	ELF	01-2023
Checked	K. Libben	01-2023
Approved	<i>[Signature]</i>	1/27/23

FIRELANDS SCHOOLS
GRASSED WATERWAY
PLAN VIEW

Lorain County, Ohio
Henrietta Township

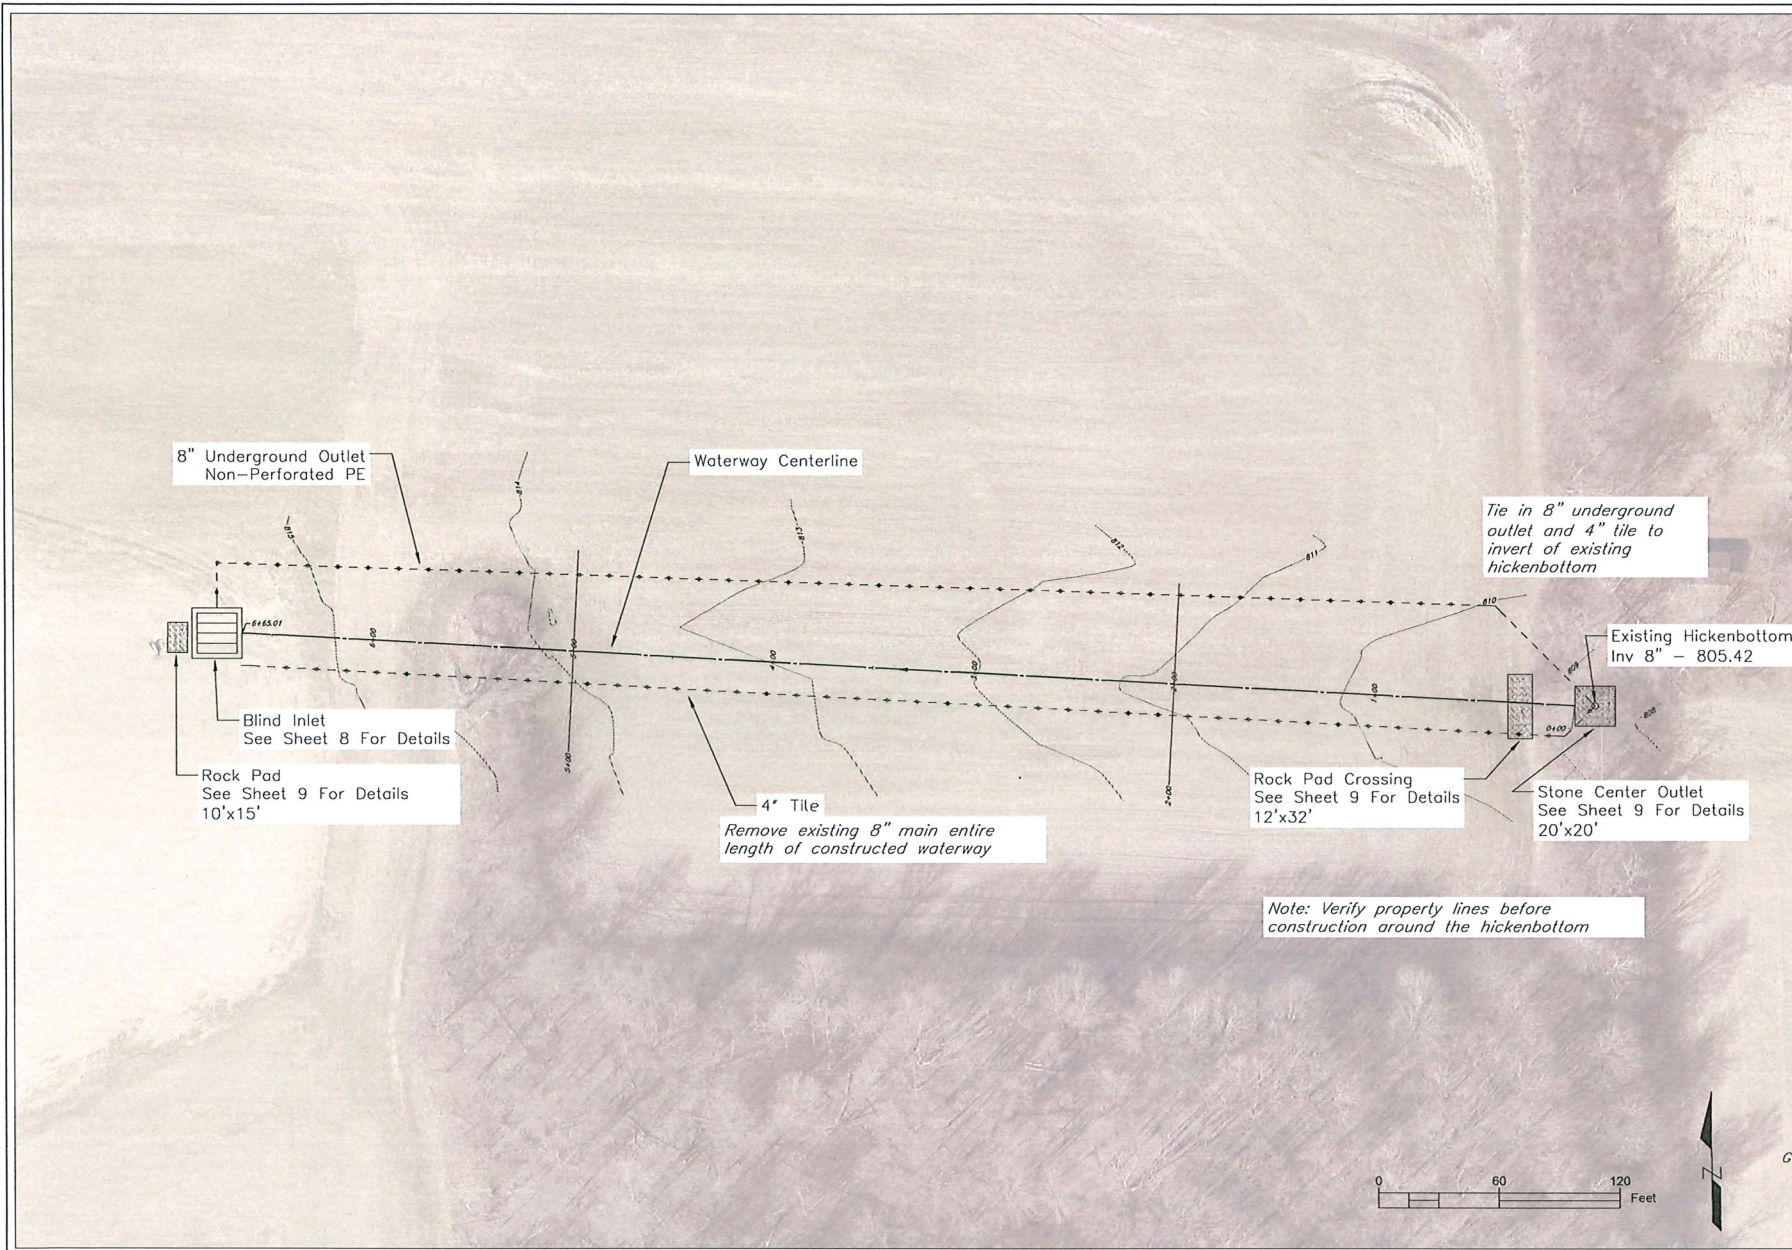

File No.	GWK_Final_Firelands.dwg
Drawing No.	1/26/23 2:06 PM
Sheet	3 of 9